


FETHİYE İLÇESİ KESİKKAPI MAHALLESİ
3056 ADA 3 NOLU PARSEL A BLOK 2.KAT SAĞ BLOK YERLEŞİM PLANI

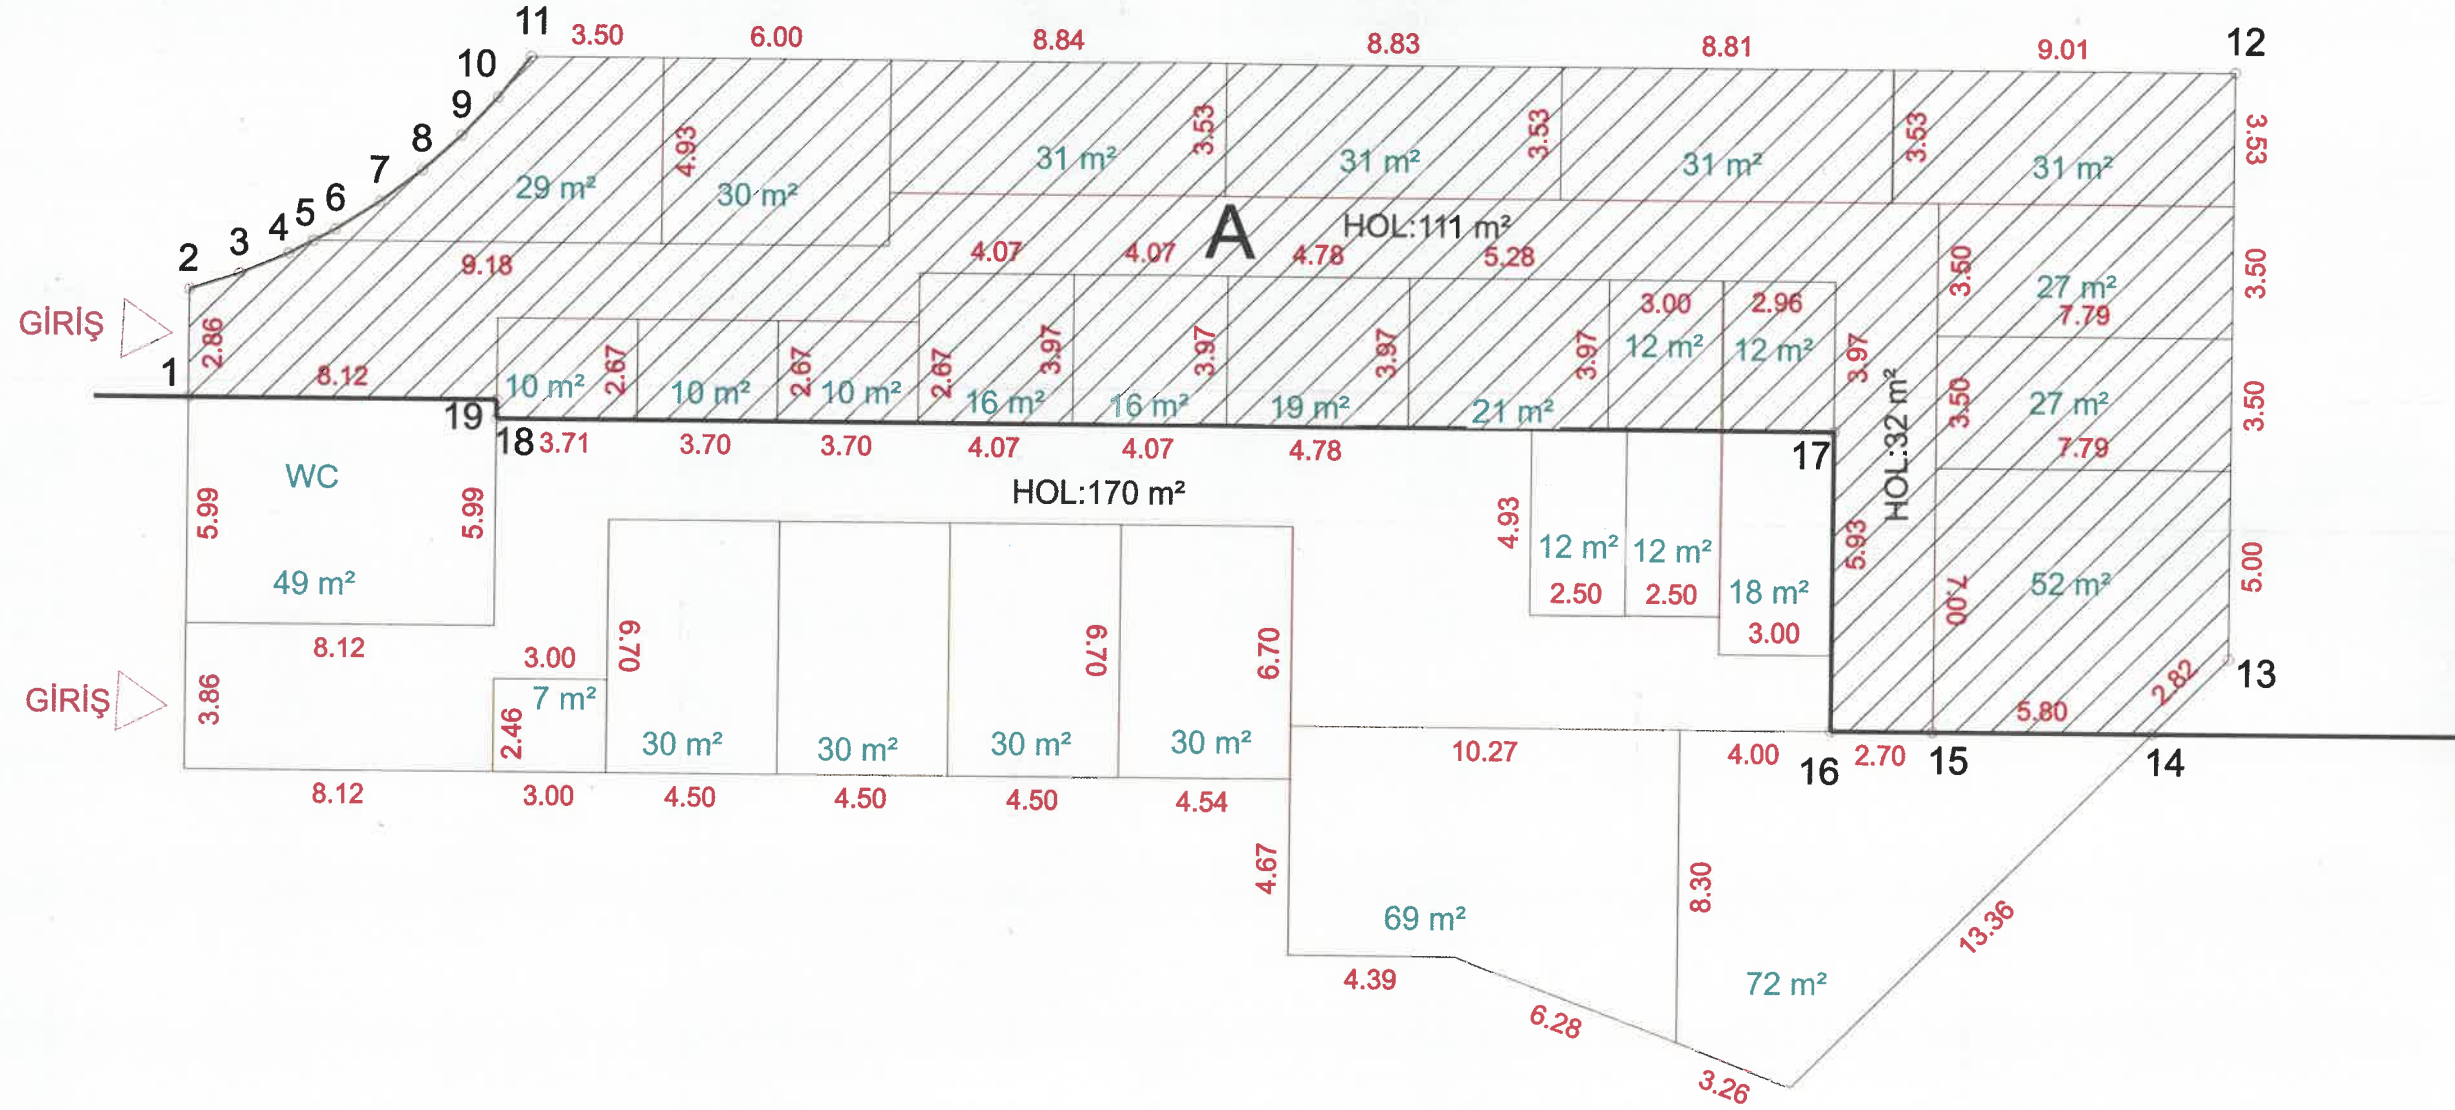

Ada	Noktalar	HesapAlan
A	1,2,3,4,5,6,7,8,9,10,11,12,13, 14,15,16,17,18,19	560.152