


İL : MUĞLA
İLÇE : YATAĞAN
MAHALLE : BAĞYAKA
MEVKİİ : HAVDAN

T.C. MUĞLA BÜYÜKŞEHİR BELEDİYESİ
JEOTERMAL SONDAJ KUYU YERİ VE KUYU ULAŞIM YOLU TALEBİ
VAZİYET PLANI

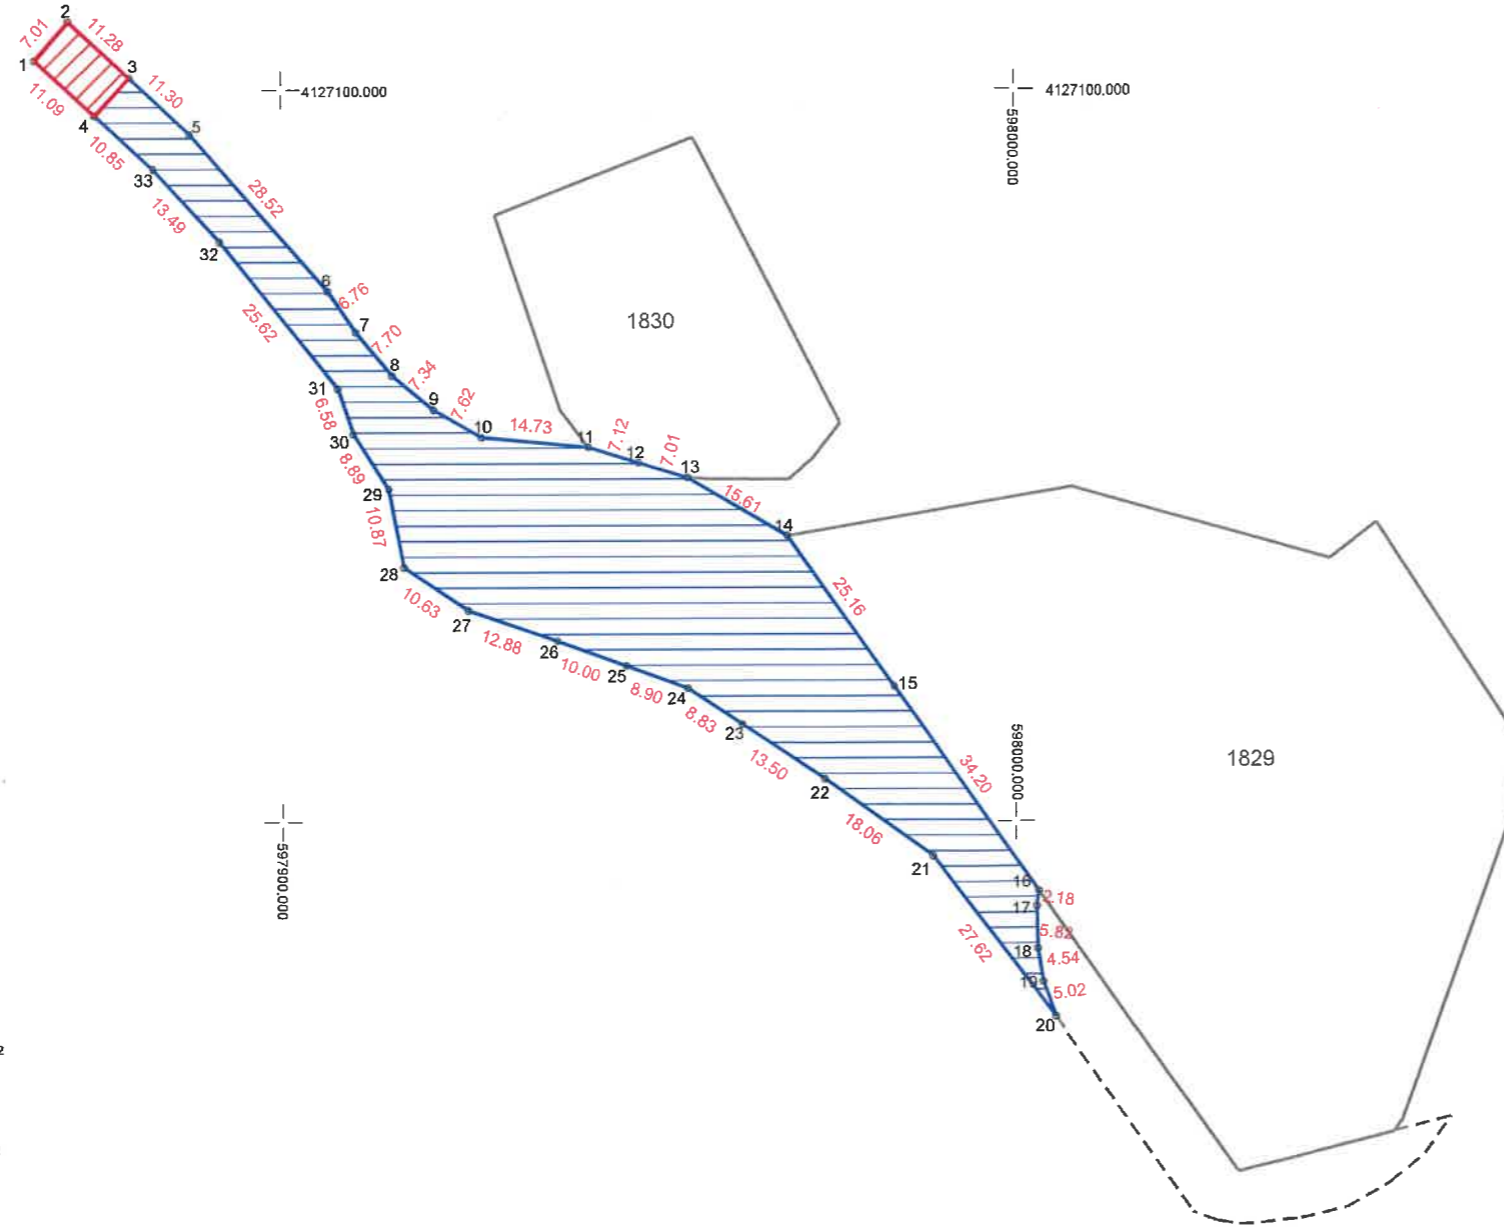

1/1000



ALAN HESAP CETVELİ

Ada Parsel	Hesap Alan	Nokta No	Y	X	Cephe
SONDAJ KUYUSU	78.13	1	597866.240	4127104.053	7.01
		2	597870.819	4127109.358	11.281
		3	597879.078	4127101.673	6.967
		4	597874.383	4127096.525	11.090
ULAŞIM YOLU	2547.36	26	597937.486	4127024.769	12.88
		27	597925.308	4127028.955	10.635
		28	597916.432	4127034.813	10.869
		29	597914.369	4127045.485	8.895
		30	597909.605	4127052.995	6.578
		31	597907.486	4127059.223	25.622
		32	597891.507	4127079.251	13.493
		33	597882.349	4127089.161	10.848
		4	597874.383	4127096.525	6.967
		3	597879.078	4127101.673	11.301
		5	597887.351	4127093.975	28.520
		6	597906.127	4127072.507	6.756
		7	597909.931	4127066.924	7.703
		8	597914.839	4127060.988	7.335
		9	597920.515	4127056.341	7.619
		10	597927.133	4127052.566	14.729
		11	597941.797	4127051.181	7.121
		12	597948.597	4127049.069	7.005
		13	597955.299	4127047.030	15.606
		14	597968.749	4127039.115	25.157
		15	597983.224	4127018.539	34.197
		16	598002.900	4126990.569	2.178
		17	598002.640	4126988.407	5.822
		18	598002.774	4126982.587	4.542
		19	598003.510	4126978.105	5.021
20	598005.211	4126973.380	27.617		
21	597988.442	4126995.323	18.060		
22	597973.797	4127005.892	13.502		
23	597962.580	4127013.406	8.827		
24	597955.246	4127018.319	8.899		
25	597946.889	4127021.378	9.996		

İZİN İSTENEN TOPLAM ALAN : 2,625.49 m²

NOKTA KOORDİNAT ÖZET ÇİZELGESİ


6°-27 / UTM-ED50

Nokta No	Y	X
1	597866.240	4127104.053
2	597870.819	4127109.358
3	597879.078	4127101.673
4	597874.383	4127096.525
5	597887.351	4127093.975
6	597906.127	4127072.507
7	597909.931	4127066.924
8	597914.839	4127060.988
9	597920.515	4127056.341
10	597927.133	4127052.566
11	597941.797	4127051.181
12	597948.597	4127049.069
13	597955.299	4127047.030
14	597968.749	4127039.115
15	597983.224	4127018.539
16	598002.900	4126990.569
17	598002.640	4126988.407
18	598002.774	4126982.587
19	598003.510	4126978.105
20	598005.211	4126973.380
21	597988.442	4126995.323
22	597973.797	4127005.892
23	597962.580	4127013.406
24	597955.246	4127018.319
25	597946.889	4127021.378
26	597937.486	4127024.769
27	597925.308	4127028.955
28	597916.432	4127034.813
29	597914.369	4127045.485
30	597909.605	4127052.995
31	597907.486	4127059.223
32	597891.507	4127079.251
33	597882.349	4127089.161


3°-27 / UTM-ED50

Nokta No	Y	X
1	597905.402	4128755.558
2	597909.983	4128760.862
3	597918.245	4128753.174
4	597913.548	4128748.024
5	597926.522	4128745.473
6	597945.306	4128723.997
7	597949.111	4128718.412
8	597954.021	4128712.473
9	597959.699	4128707.824
10	597966.320	4128704.047
11	597980.989	4128702.662
12	597987.792	4128700.549
13	597994.497	4128698.510
14	598007.952	4128690.591
15	598022.432	4128670.007
16	598042.116	4128642.026
17	598041.857	4128639.863
18	598041.991	4128634.041
19	598042.727	4128629.557
20	598044.428	4128624.830
21	598027.653	4128646.782
22	598013.002	4128657.355
23	598001.780	4128664.872
24	597994.444	4128669.787
25	597986.084	4128672.847
26	597976.677	4128676.239
27	597964.494	4128680.427
28	597955.614	4128686.287
29	597953.551	4128686.963
30	597948.784	4128704.477
31	597946.664	4128710.707
32	597930.679	4128730.744
33	597921.517	4128740.657

 Sondaj Kuyusu 78.13 m²

 Ulaşım Yolu 2547.36 m²

 Muğla Büyükşehir Belediyesi Mülkiyetine Ait Taşınmazlar

 Muğla Büyükşehir Belediyesi Adına
13.08.2020 Tarih ve 00241 Nolu Olurta İzinli Yol