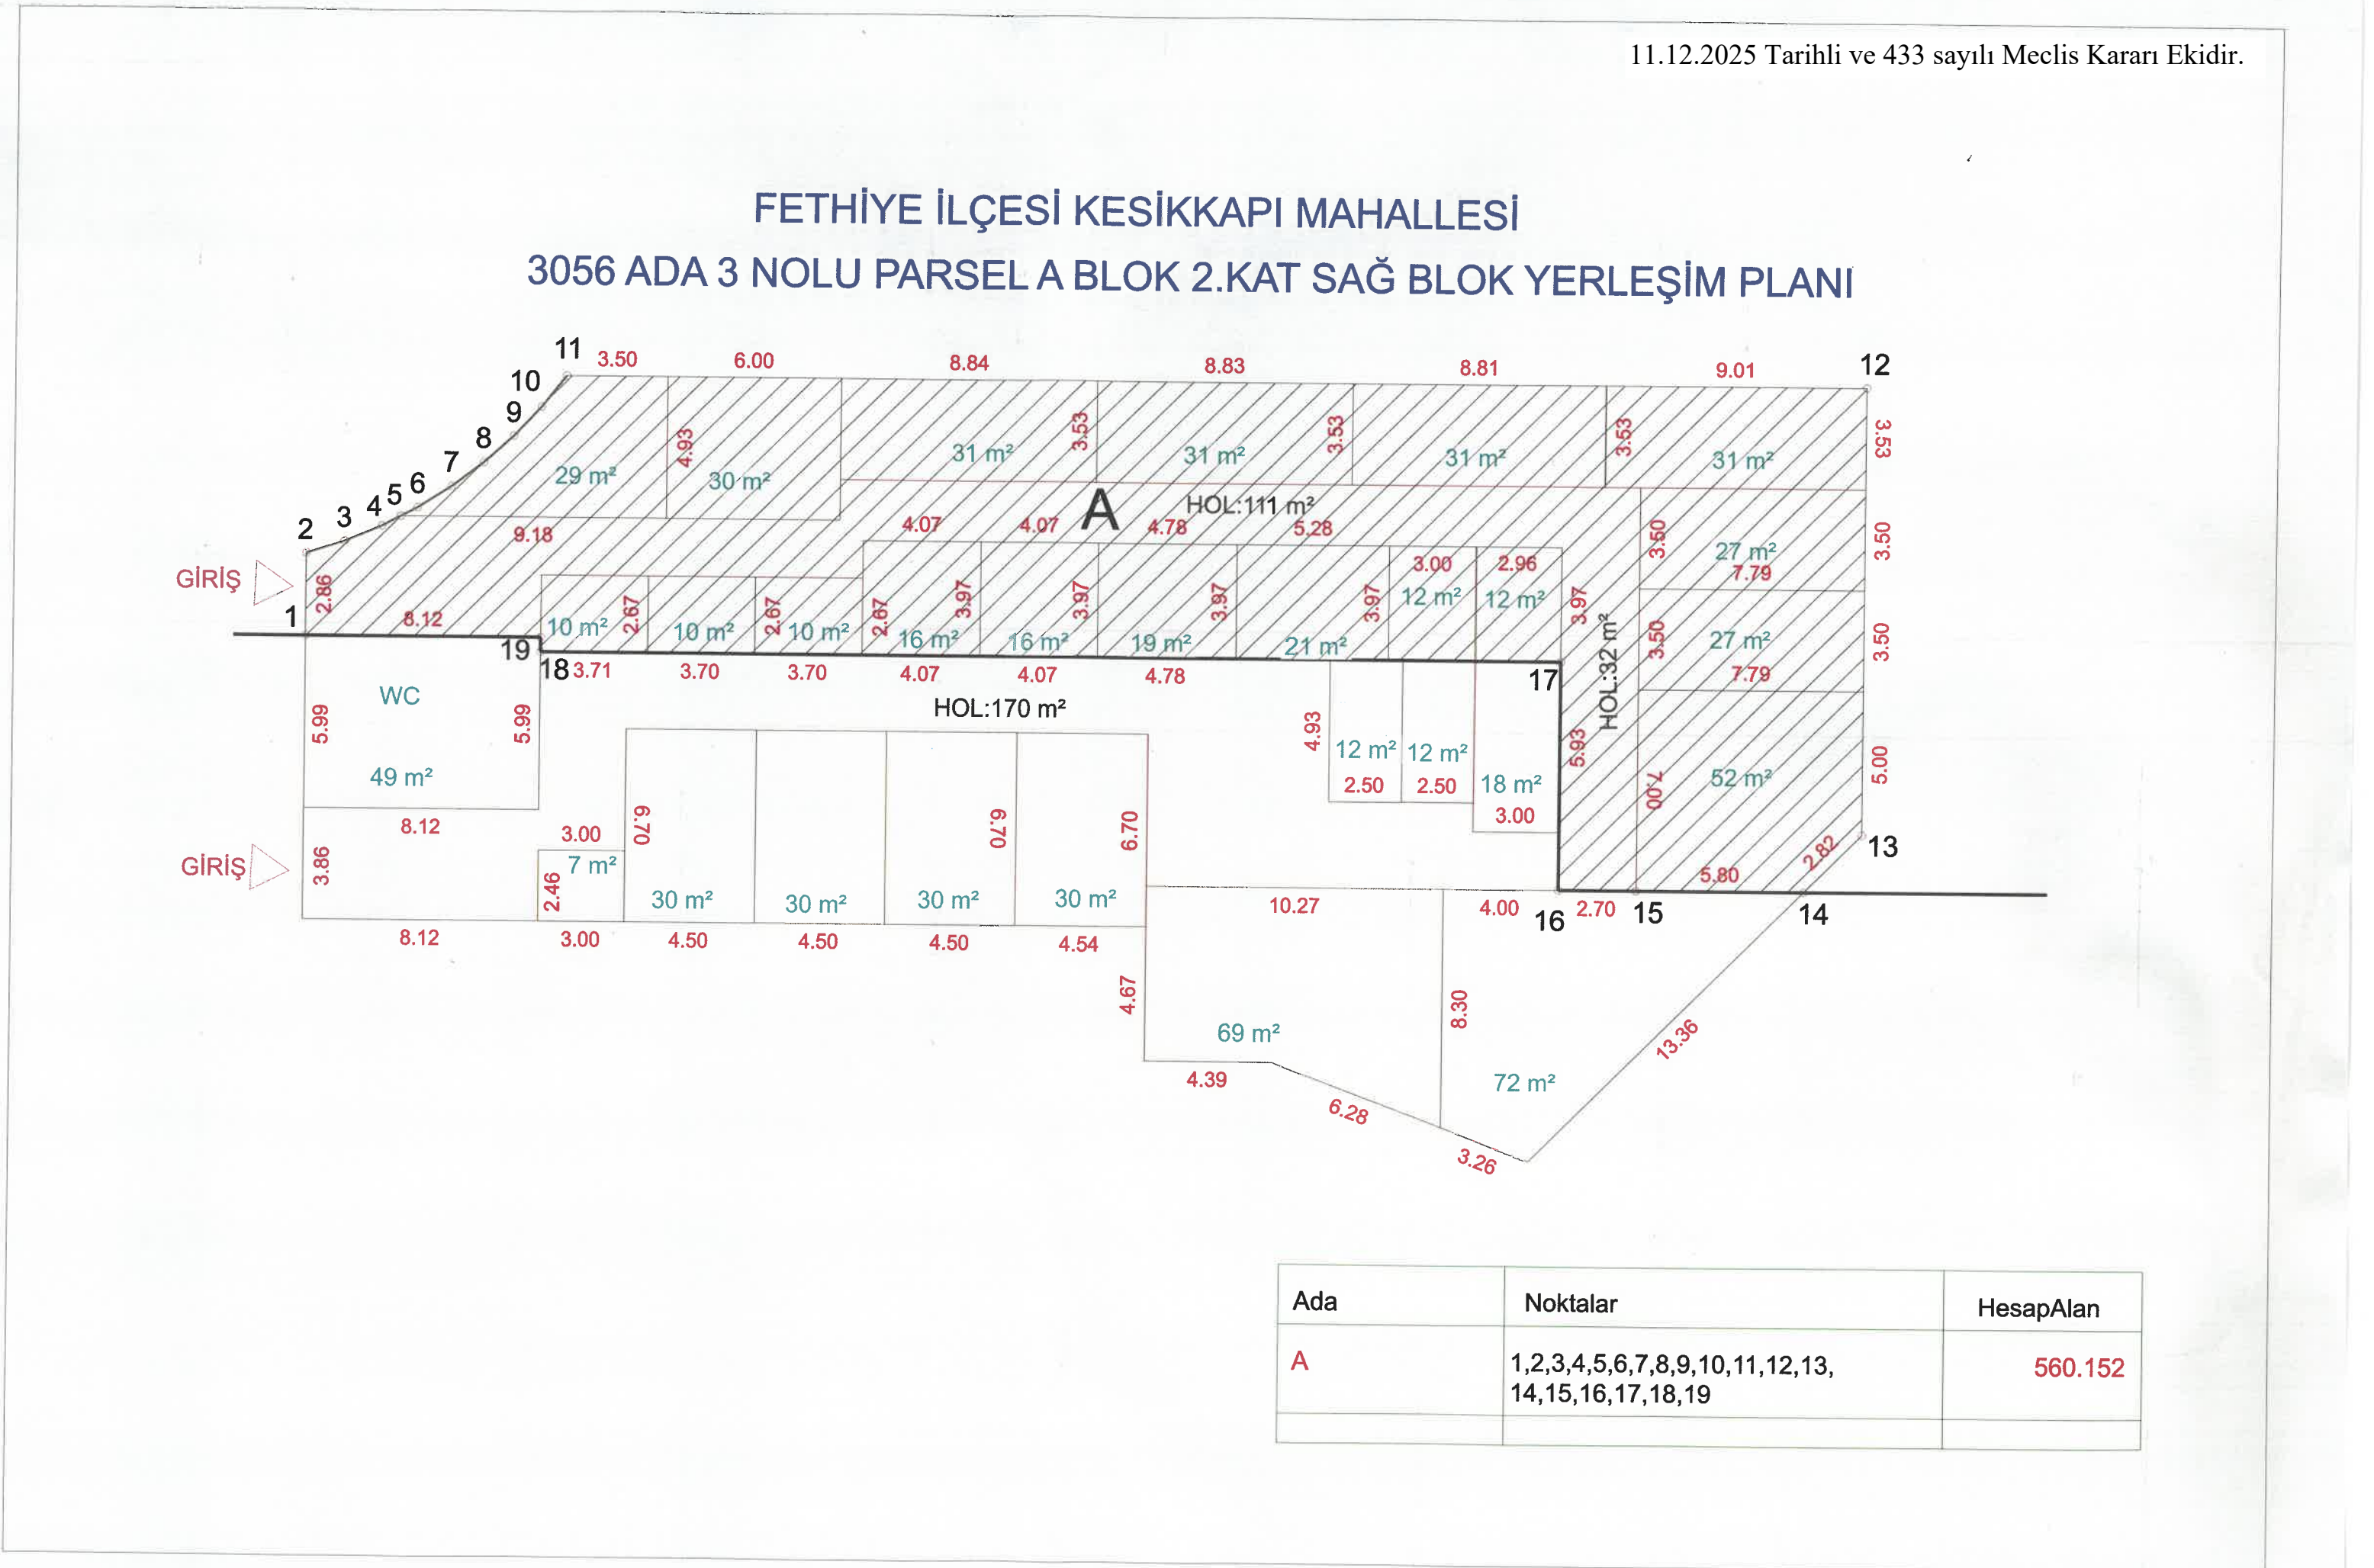


11.12.2025 Tarihli ve 433 sayılı Meclis Kararı Ekidir.

FETHİYE İLÇESİ KESİKKAPI MAHALLESİ
3056 ADA 3 NOLU PARSEL A BLOK 2.KAT SAĞ BLOK YERLEŞİM PLANI

The floor plan diagram illustrates the layout of the 2nd floor right block of Parcel A, Block 3, Ada 3056. The plan is divided into several sections, each with specific dimensions and areas. The central corridor (HOL) has an area of 111 m². The plan includes rooms with areas ranging from 7 m² to 52 m². The plan is numbered 1 through 19, with 11, 12, 13, 14, 15, 16, 17, 18, and 19 being the main sections. The plan is labeled 'A' in the center. The plan is titled 'FETHİYE İLÇESİ KESİKKAPI MAHALLESİ' and '3056 ADA 3 NOLU PARSEL A BLOK 2.KAT SAĞ BLOK YERLEŞİM PLANI'.

Ada	Noktalar	HesapAlan
A	1,2,3,4,5,6,7,8,9,10,11,12,13, 14,15,16,17,18,19	560.152

[illegible]