


İL:	MUĞLA
İLÇE:	KÖYCEĞİZ
MAHALLE:	ULUCAMI
ADA/PARSEL:	102/1

## RÖLEVE ÖLÇÜ KROKİSİ

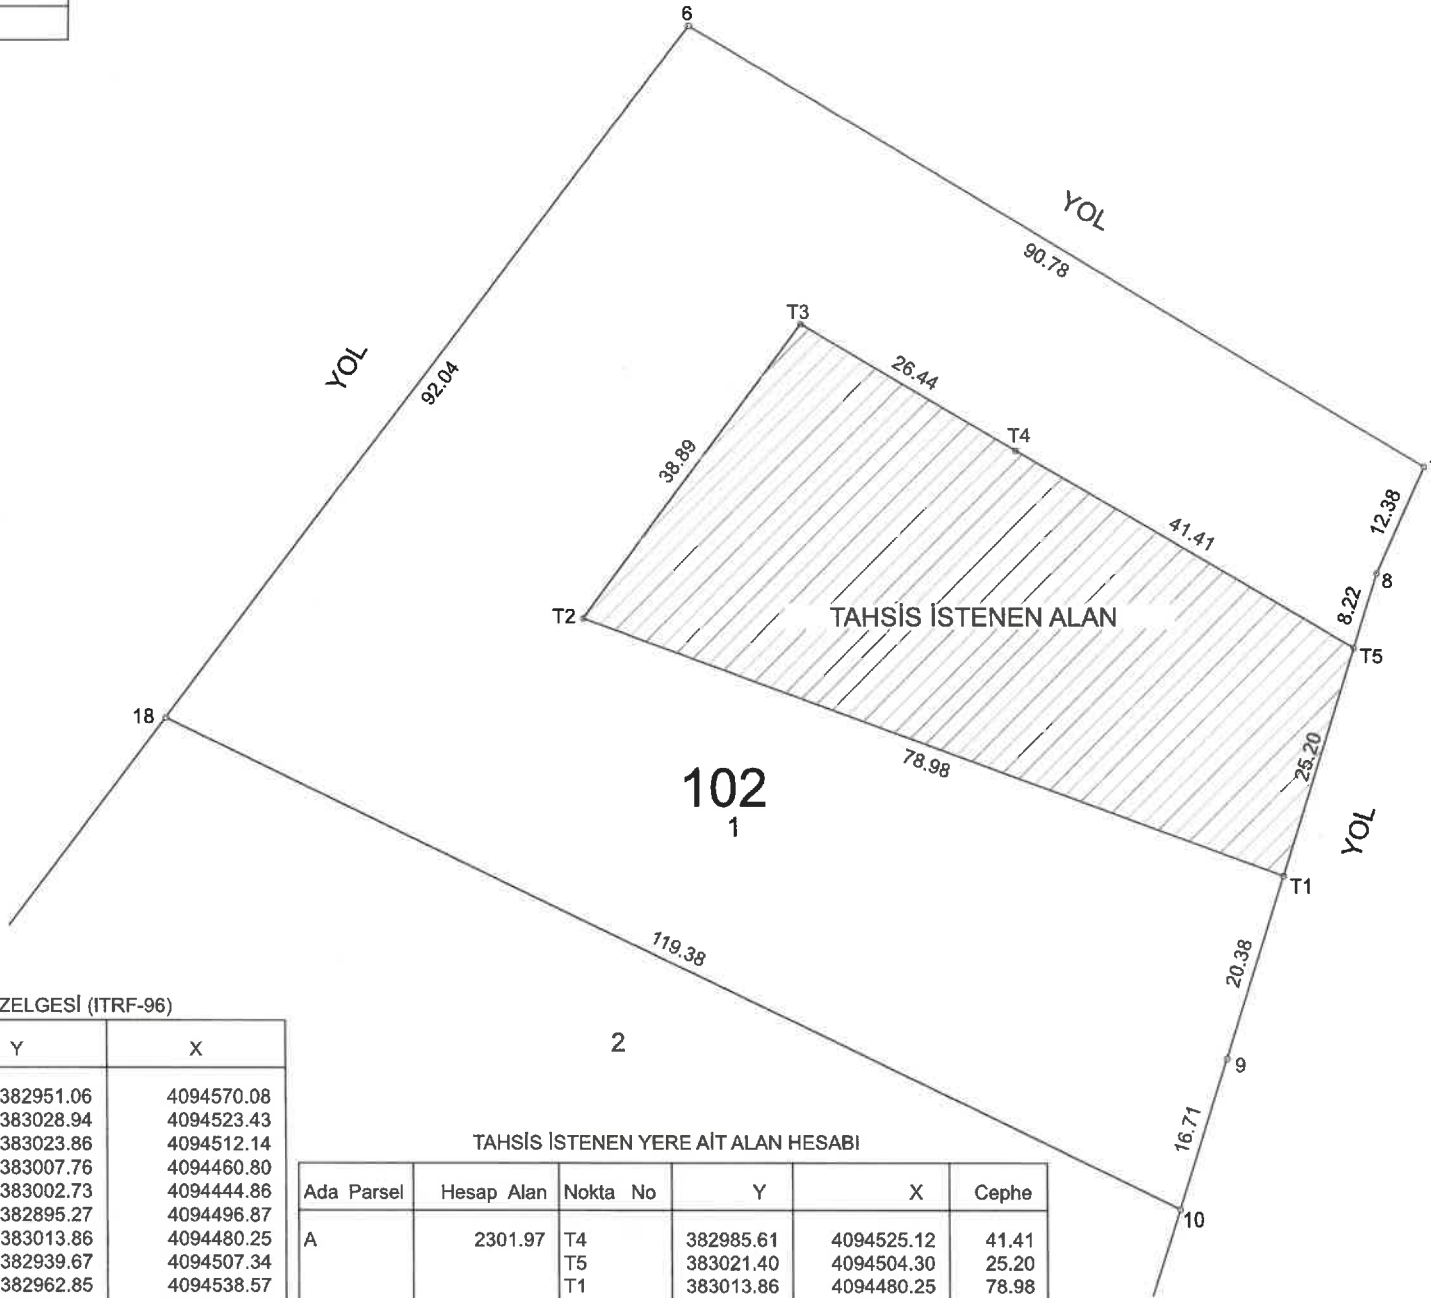

## KOORDİNE ÖZET ÇİZELGESİ (ITRF-96)

Nokta No	Y	X
102/6	382951.06	4094570.08
102/7	383028.94	4094523.43
102/8	383023.86	4094512.14
102/9	383007.76	4094460.80
102/10	383002.73	4094444.86
102/18	382895.27	4094496.87
T1	383013.86	4094480.25
T2	382939.67	4094507.34
T3	382962.85	4094538.57
T4	382985.61	4094525.12
T5	383021.40	4094504.30

## TAHSİS İSTENEN YERE AİT ALAN HESABI

Ada Parsel	Hesap Alan	Nokta No	Y	X	Cephe
A	2301.97	T4	382985.61	4094525.12	41.41
		T5	383021.40	4094504.30	25.20
		T1	383013.86	4094480.25	78.98
		T2	382939.67	4094507.34	38.89
		T3	382962.85	4094538.57	26.44