


TRAFİKO ALANI VAZİYET PLANI

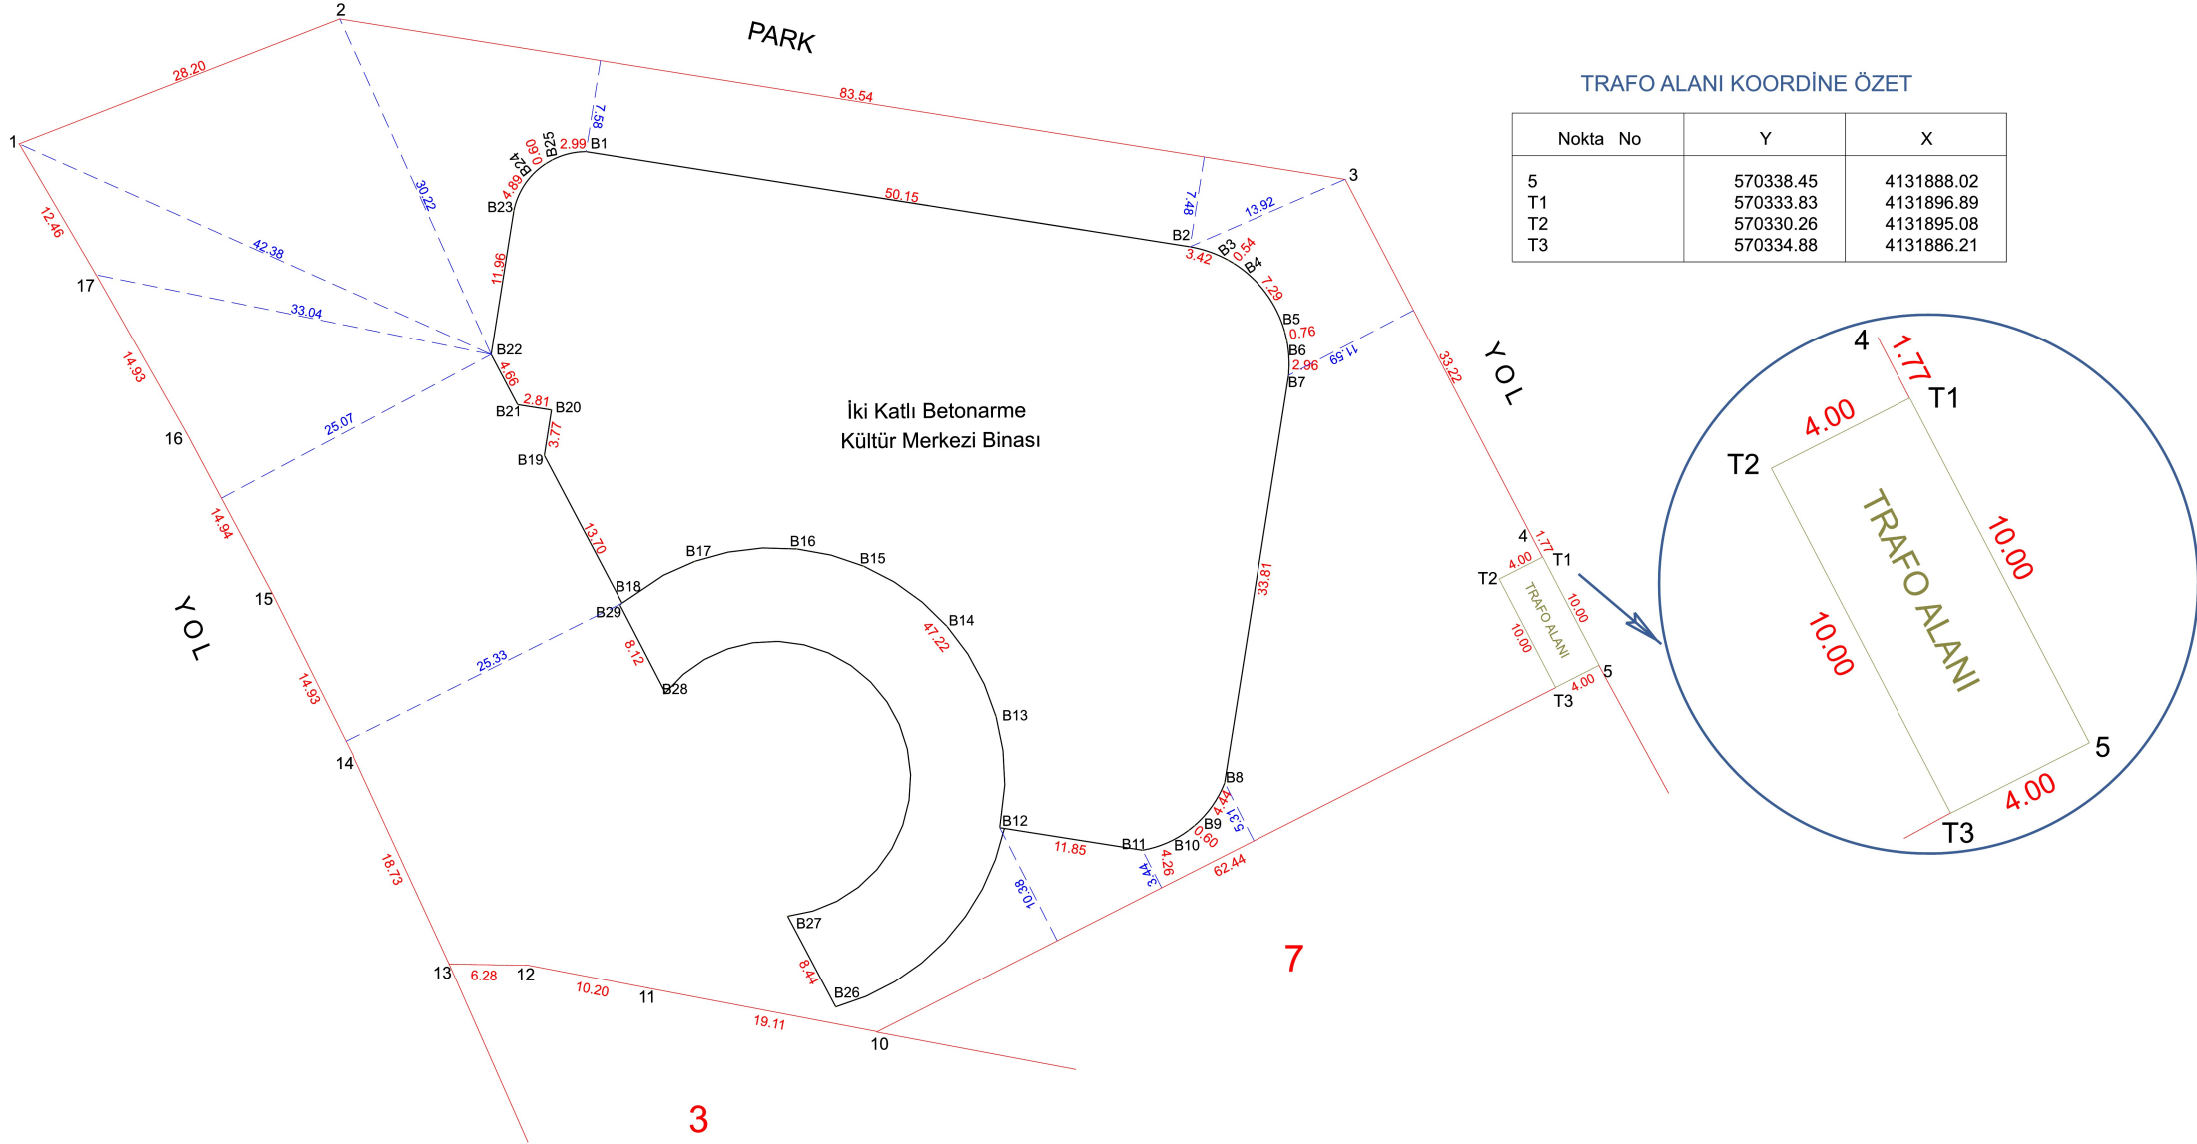

TRAFİKO ALANI KOORDİNE ÖZET

| Nokta No | Y | X |
|----------|-----------|------------|
| 5 | 570338.45 | 4131888.02 |
| T1 | 570333.83 | 4131896.89 |
| T2 | 570330.26 | 4131895.08 |
| T3 | 570334.88 | 4131886.21 |